



**Jon M. Huntsman Hall
Forum Level**
Note: Drawing Not to Scale

38th Street

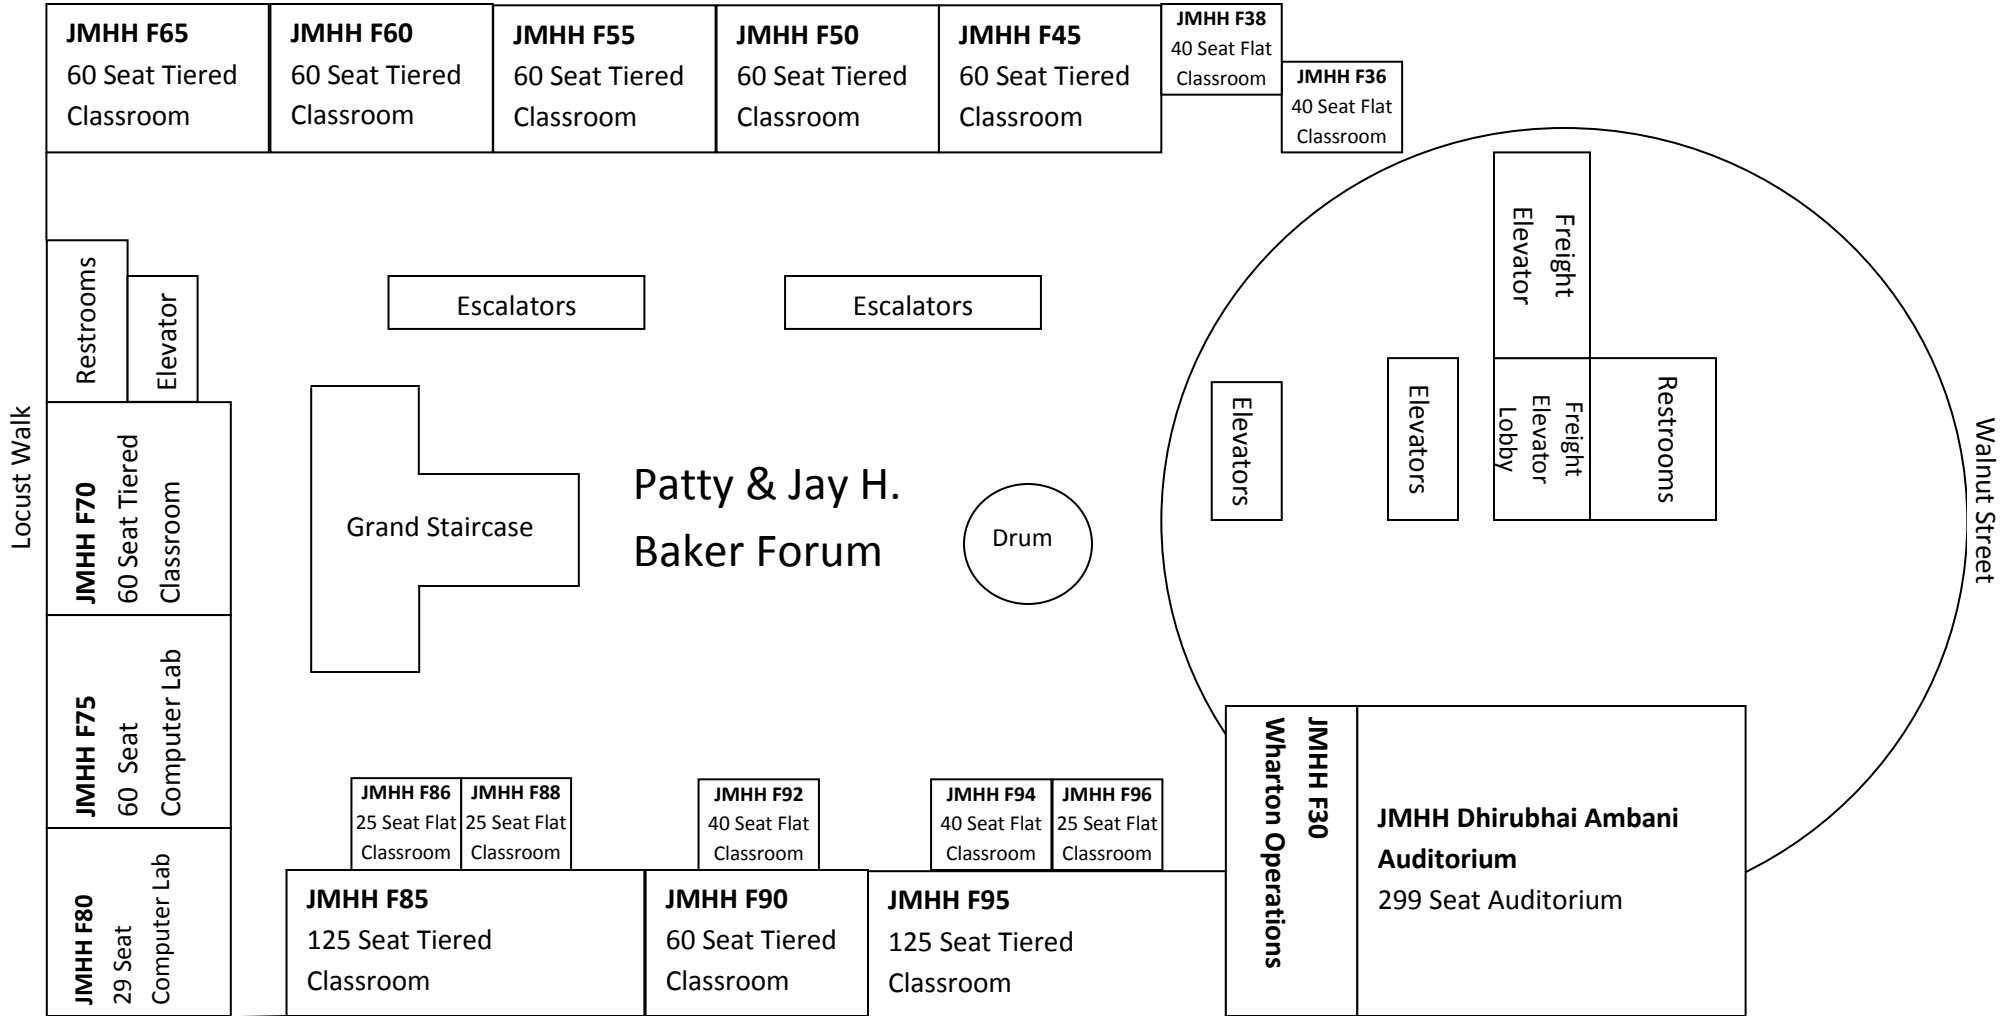

**Jon M. Huntsman Hall
Ground Level**
Note: Drawing Not to Scale

38th Street

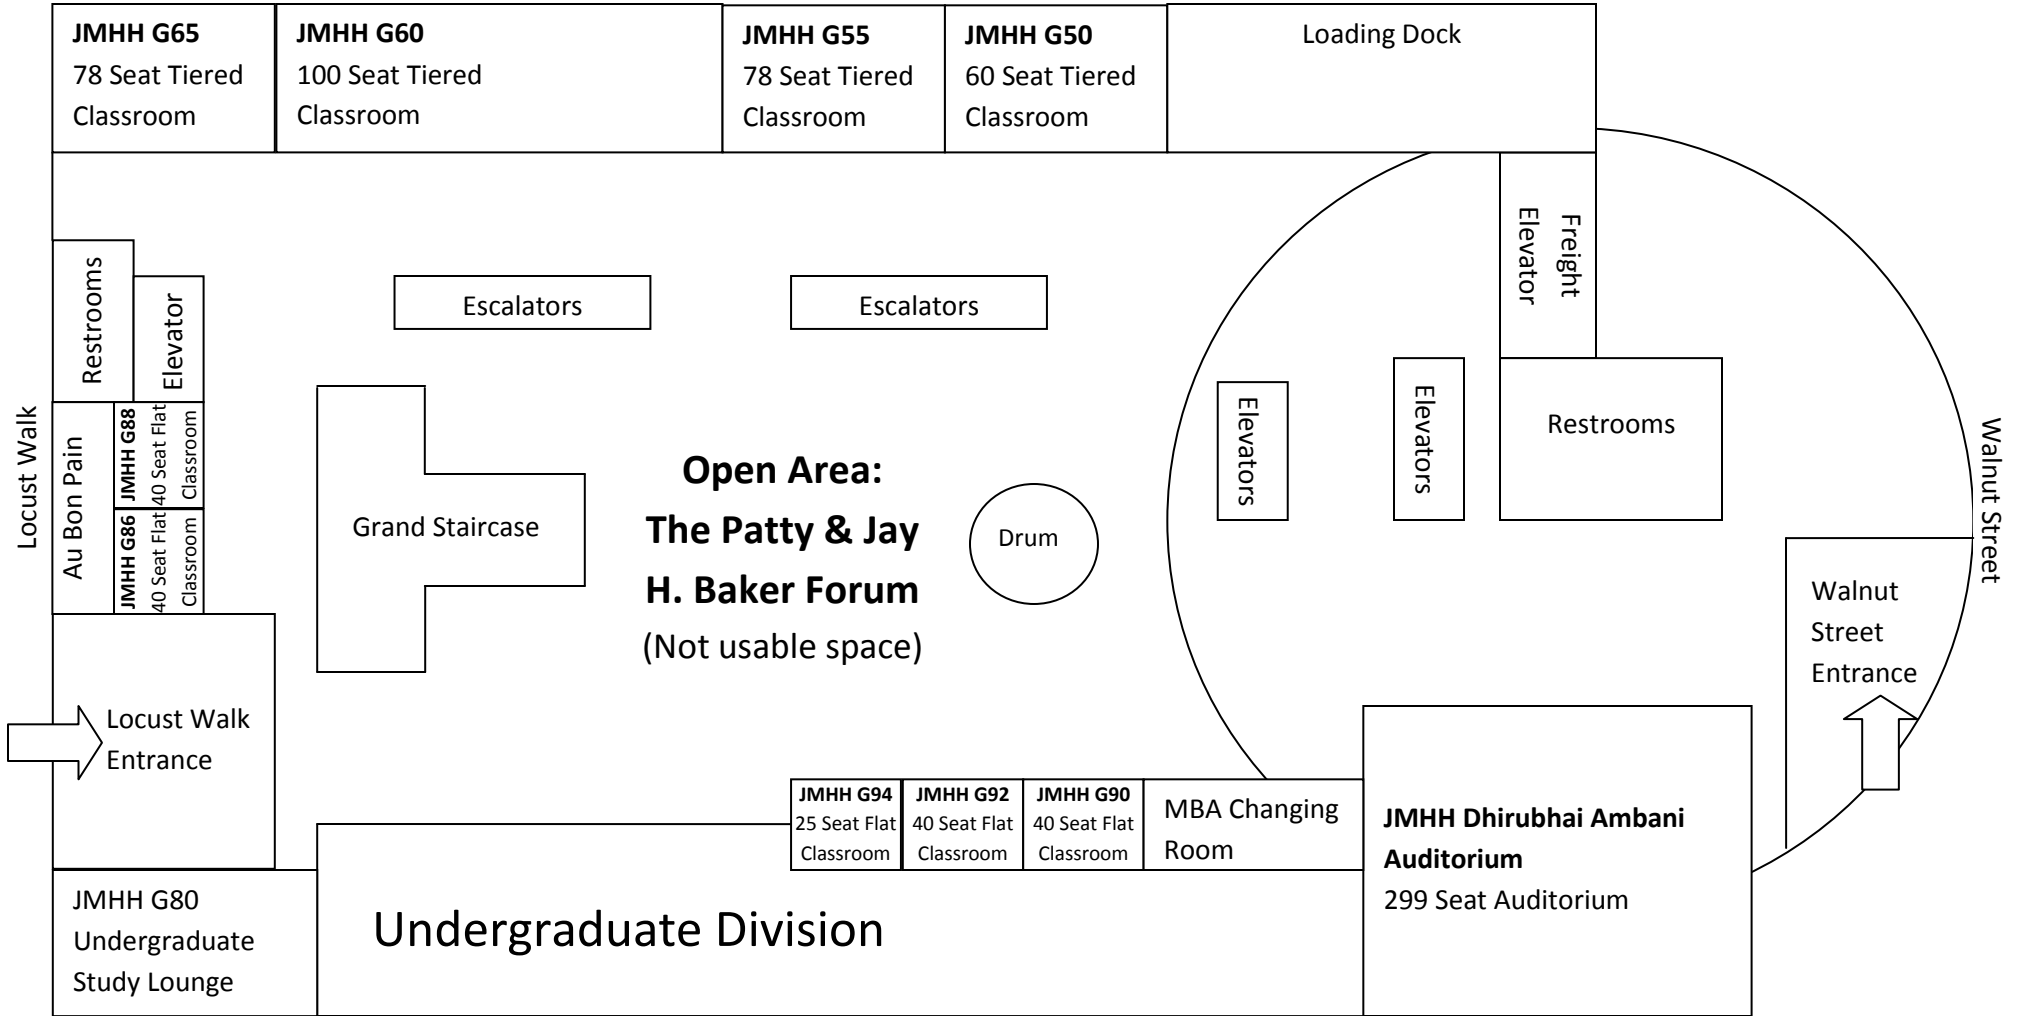

Jon M. Huntsman Hall
Second Floor
Note: Drawing Not to Scale

38th Street

JMHH 265 78 Seat Tiered Classroom	JMHH 260 78 Seat Tiered Classroom	JMHH 255 78 Seat Tiered Classroom	JMHH 250 78 Seat Tiered Classroom	JMHH 245 78 Seat Tiered Classroom	JMHH 240 78 Seat Tiered Classroom
--	--	--	--	--	--

Locust Walk

Restrooms
Elevator

JMH 270
78 Seat Tiered
Classroom

JMHH 280
MBA Study
Lounge

Escalators

Escalators

Elevators

Elevators

Freight
Elevator

Restrooms

Koo Plaza

Au Bon Pain

MBA Lounge

Walnut Street

Jon M. Huntsman Hall
Third Floor
 Note: Drawing Not to Scale

38th Street

JMHH 365 78 Seat Tiered Classroom	JMHH 360 78 Seat Tiered Classroom	JMHH 355 78 Seat Tiered Classroom	JMHH 350 78 Seat Tiered Classroom	JMHH 345 78 Seat Tiered Classroom	JMHH 340 78 Seat Tiered Classroom
---	---	---	---	---	---

Locust Walk

JMH 380 78 Seat Computer Lab	JMH 375 78 Seat Computer Lab	JMH 370 78 Seat Tiered Classroom	Restrooms Elevator
--	--	--	-----------------------

Escalators

Escalators


Elevators

Elevators

Freight Elevator
JMHH 304
 16 Seat Cont. Room

Restrooms

Walnut Street

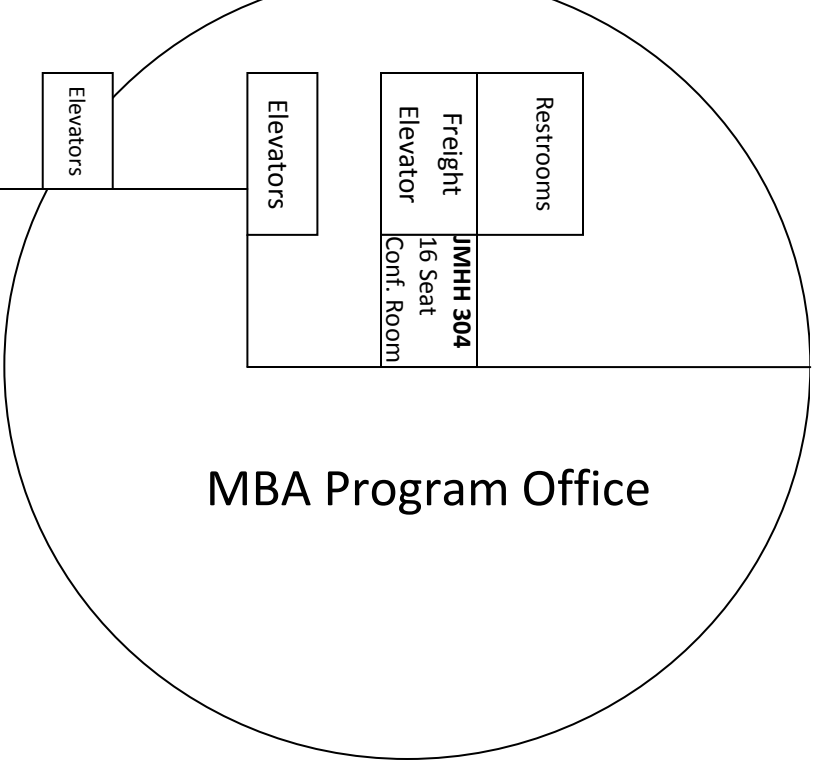

MBA Program Office

Colloquium Level, Jon M. Huntsman Hall

Note: Drawing not to scale.

Walnut Street

