


2-2
 Work Date: 7/16 – 7/22
 Prep Date: 7/15

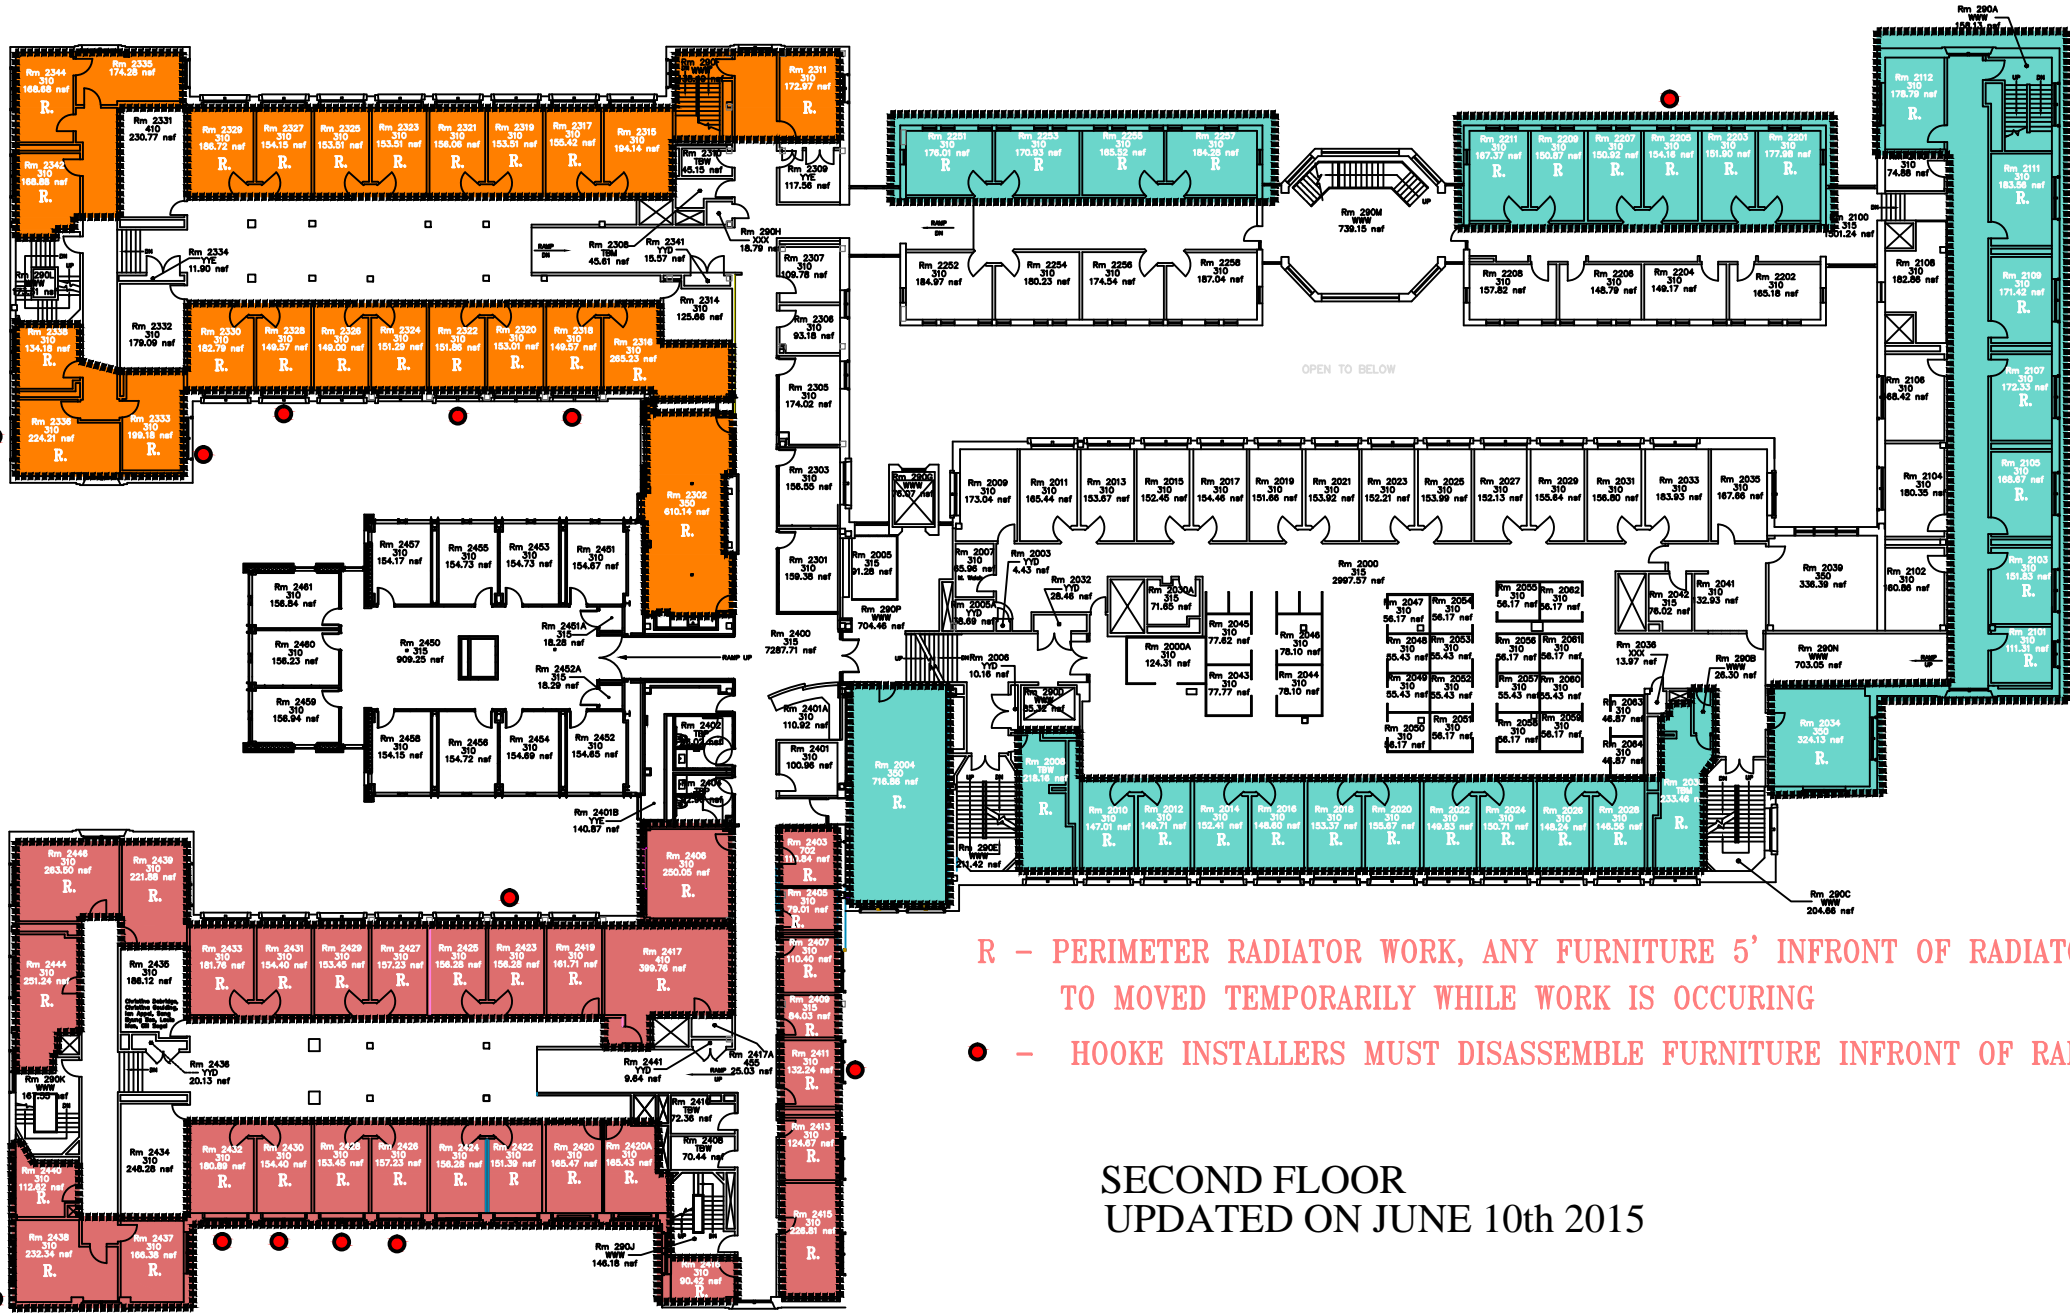

2-1
 Work Date: 7/9 – 7/17
 Prep Date: 7/8

- R - PERIMETER RADIATOR WORK, ANY FURNITURE 5' INFRONT OF RADIATOR TO BE MOVED TEMPORARILY WHILE WORK IS OCCURRING
- - HOOKE INSTALLERS MUST DISASSEMBLE FURNITURE INFRONT OF RADIATOR

2-3
 Work Date: 7/21 – 7/28
 Prep Date: 7/20

SECOND FLOOR
 UPDATED ON JUNE 10th 2015